



- ① - COMPACTED SUB BASE
- ② - SEPARATION LAYER, GEOTEXTILE (140gm/m²)
- ③ - INSUWRAP PVC. LINER (1500 LR-UV).
REINFORCED, ULTRA VIOLET RESISTANT.
- ④ - CONCRETE ANCHORING

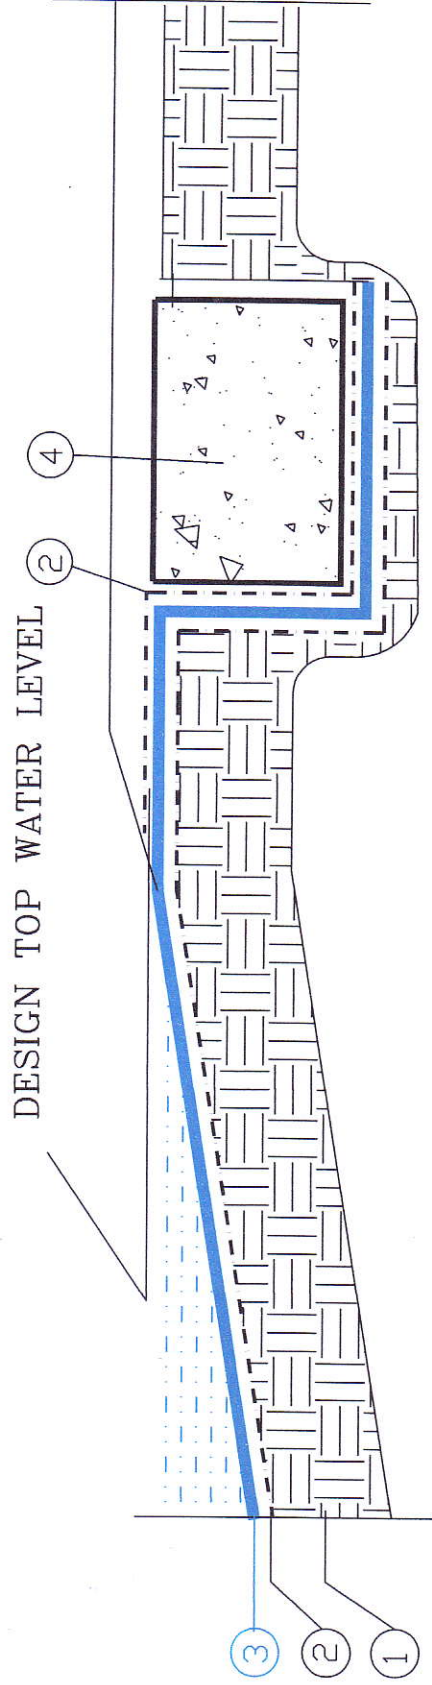

Insuwrap
POND LINER (EXPOSED SYSTEM)

- ① - EXISTING SUB BASE
- ② - SEPARATION LAYER, GEOTEXTILE (140gm/m²)
- ③ - INSUWRAP PVC. LINER (1500 LR-UV).
REINFORCED, ULTRA VIOLET RESISTANT.

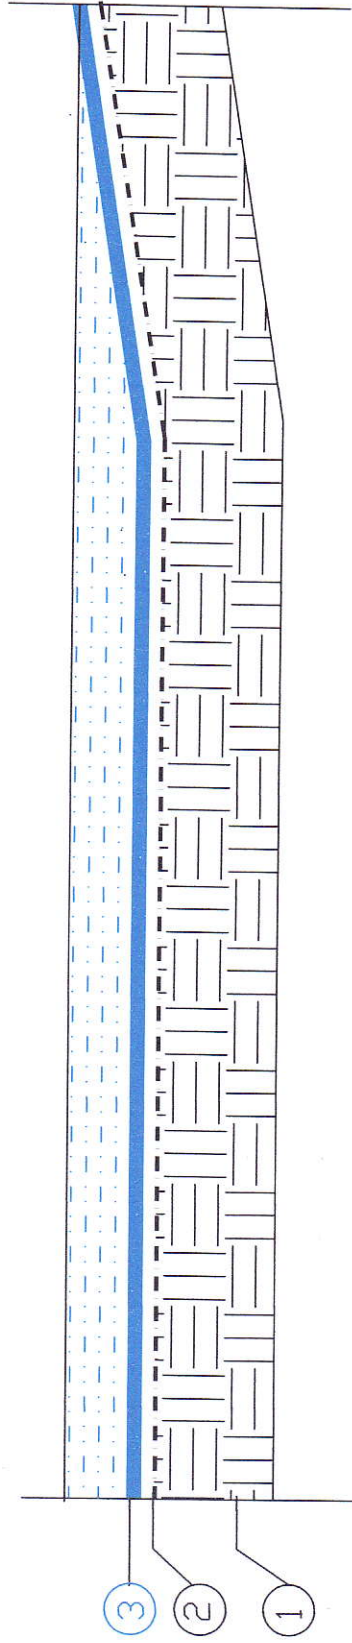

Insuwrap
POND LINER (EXPOSED SYSTEM)